


Overtown Miscellany (overtown.org.uk)

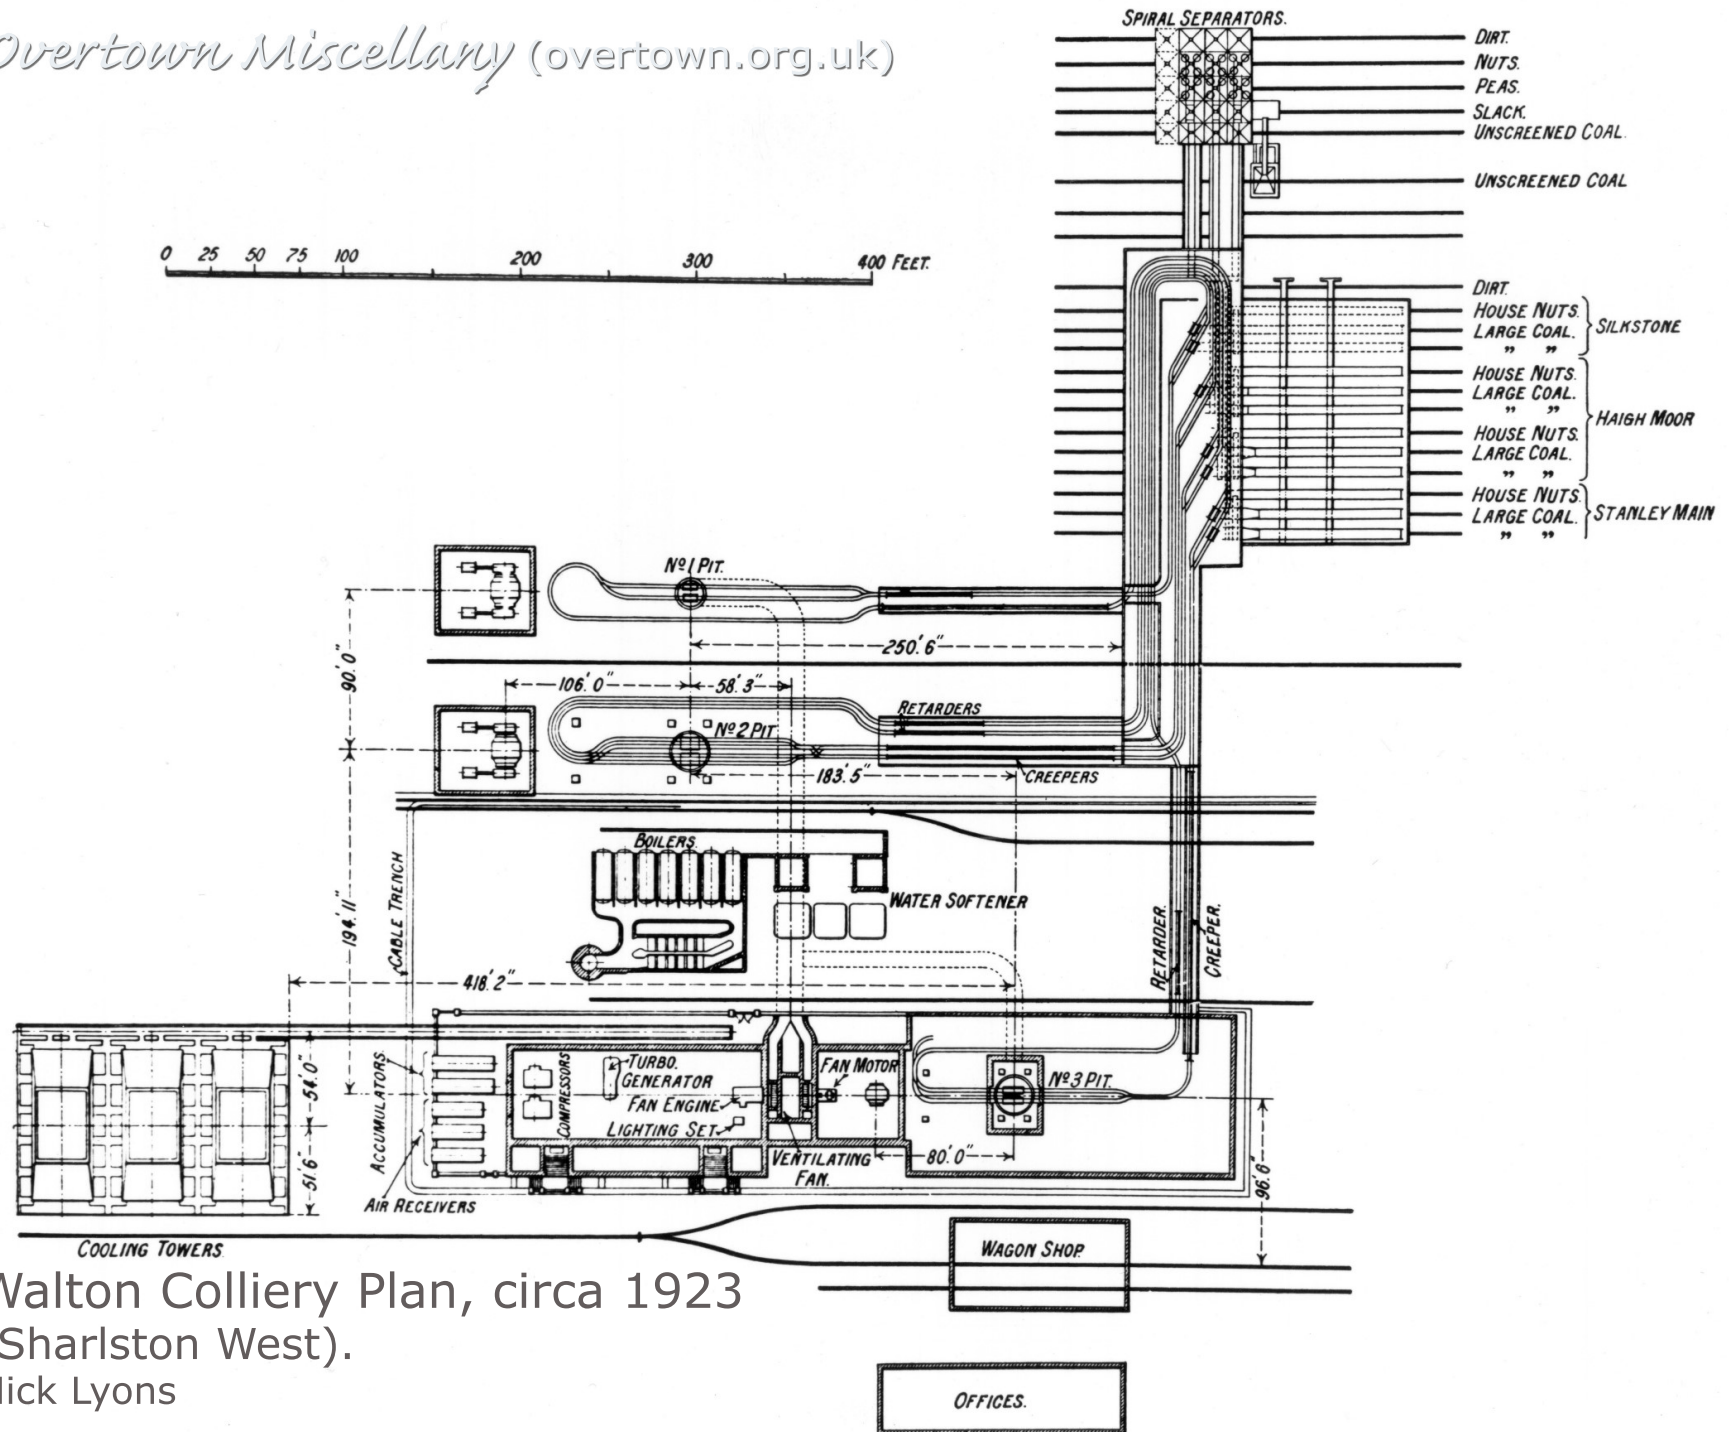

Walton Colliery Plan, circa 1923
 (Sharlston West).
 Nick Lyons